



HSS4X4 COLUMN WITH 9" EMBEDMENT OF ANCHOR BOLT

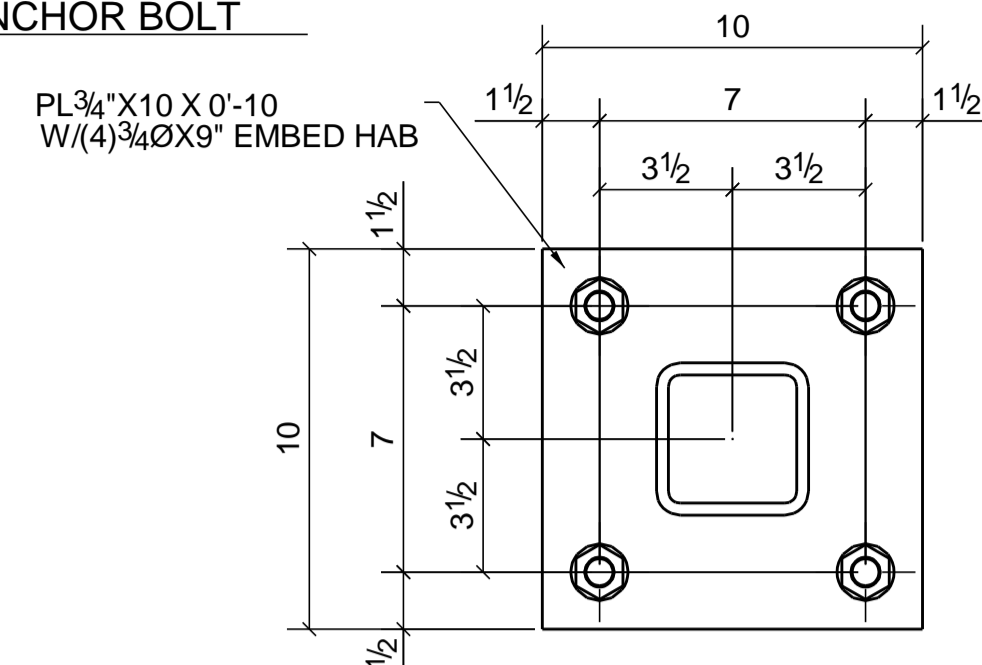

DETAIL-F

REF. DWG NO: B4/S-502 & C2/S-501 (1-LOCATION)


HSS4X4 COLUMN WITH 9" EMBEDMENT OF ANCHOR BOLT WITH SHEAR KEY

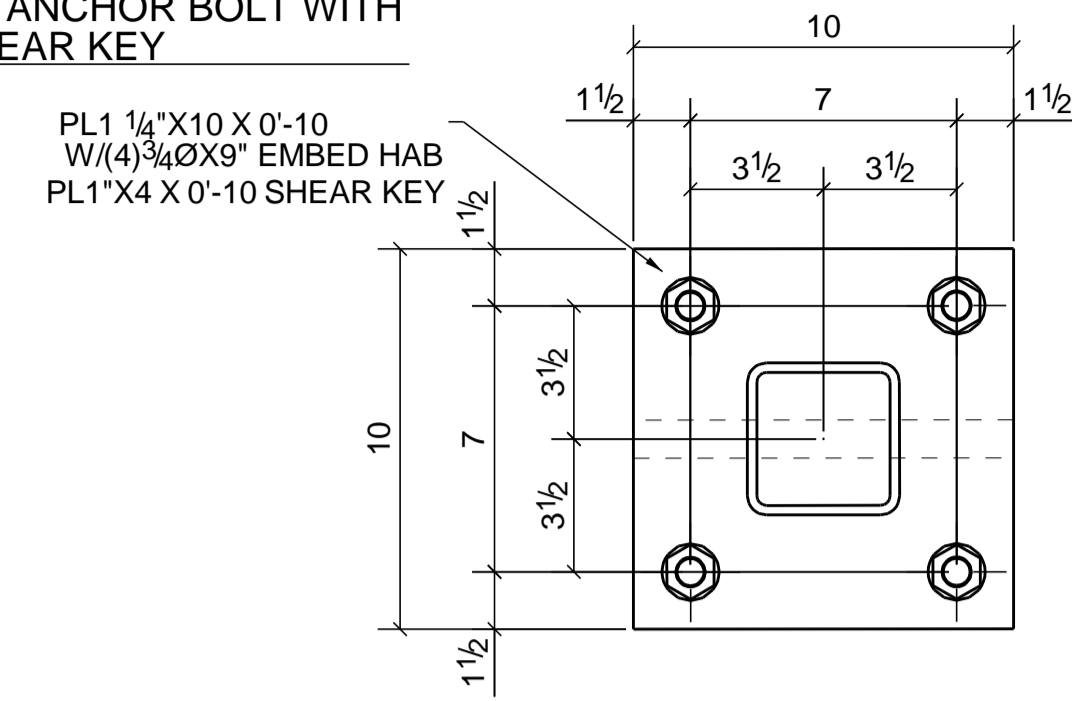

DETAIL-E




REF. DWG NO: B4/S-502 (1-LOCATION)

HSS5X5 COLUMN WITH 9" EMBEDMENT OF ANCHOR BOLT WITH SHEAR KEY

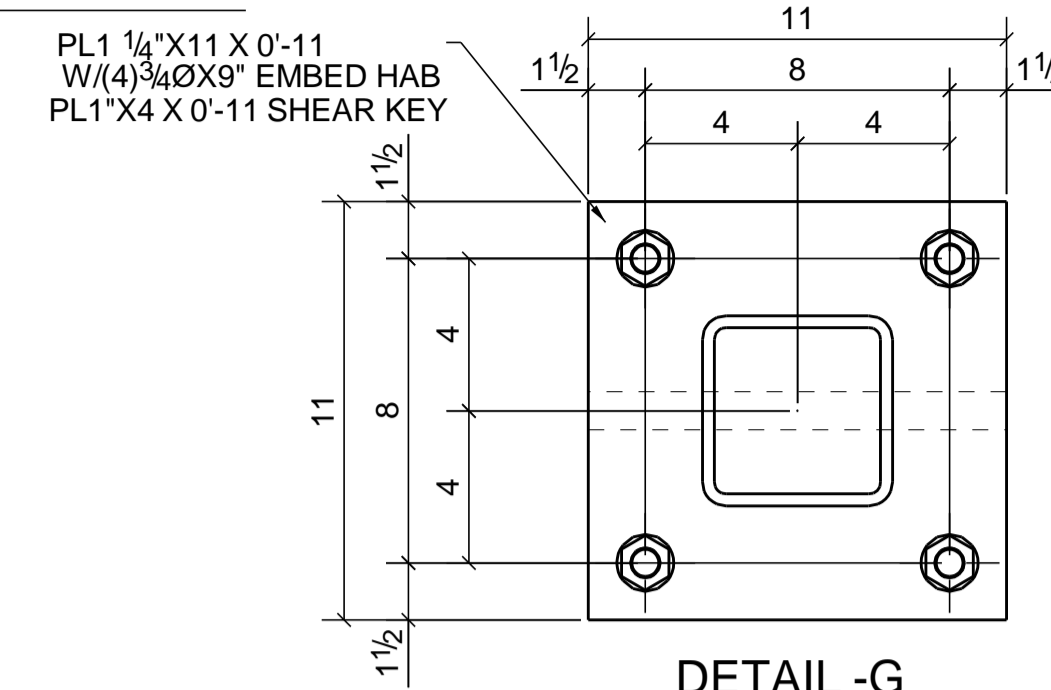

DETAIL-G

REF. DWG NO: B4/S-502 (1-LOCATION)

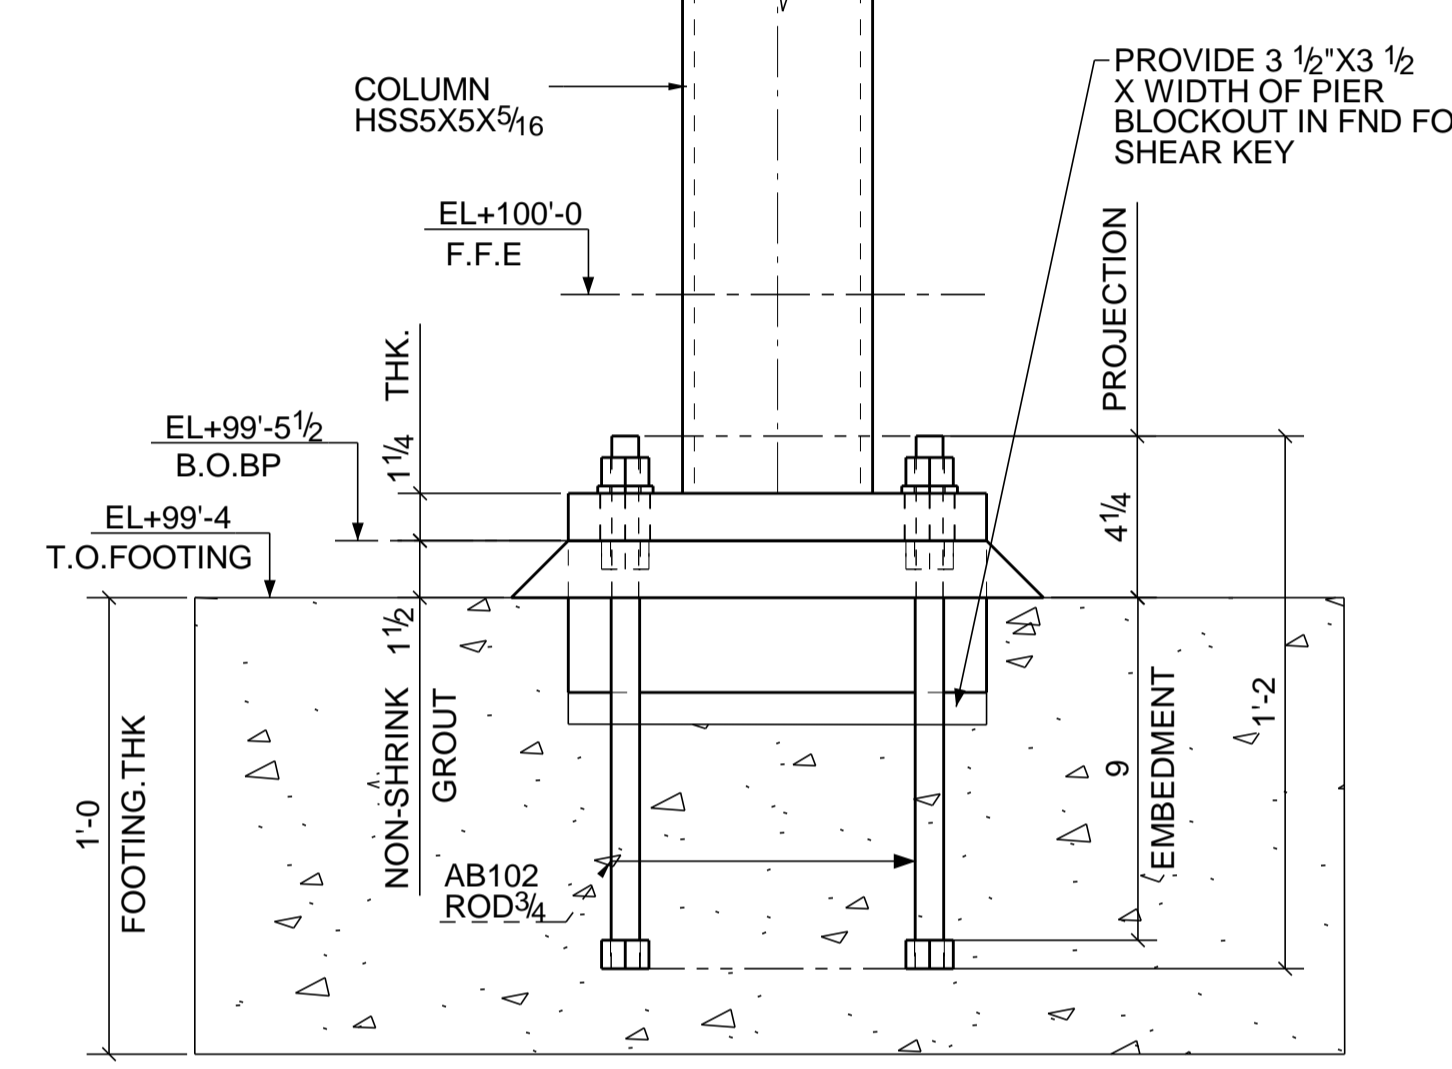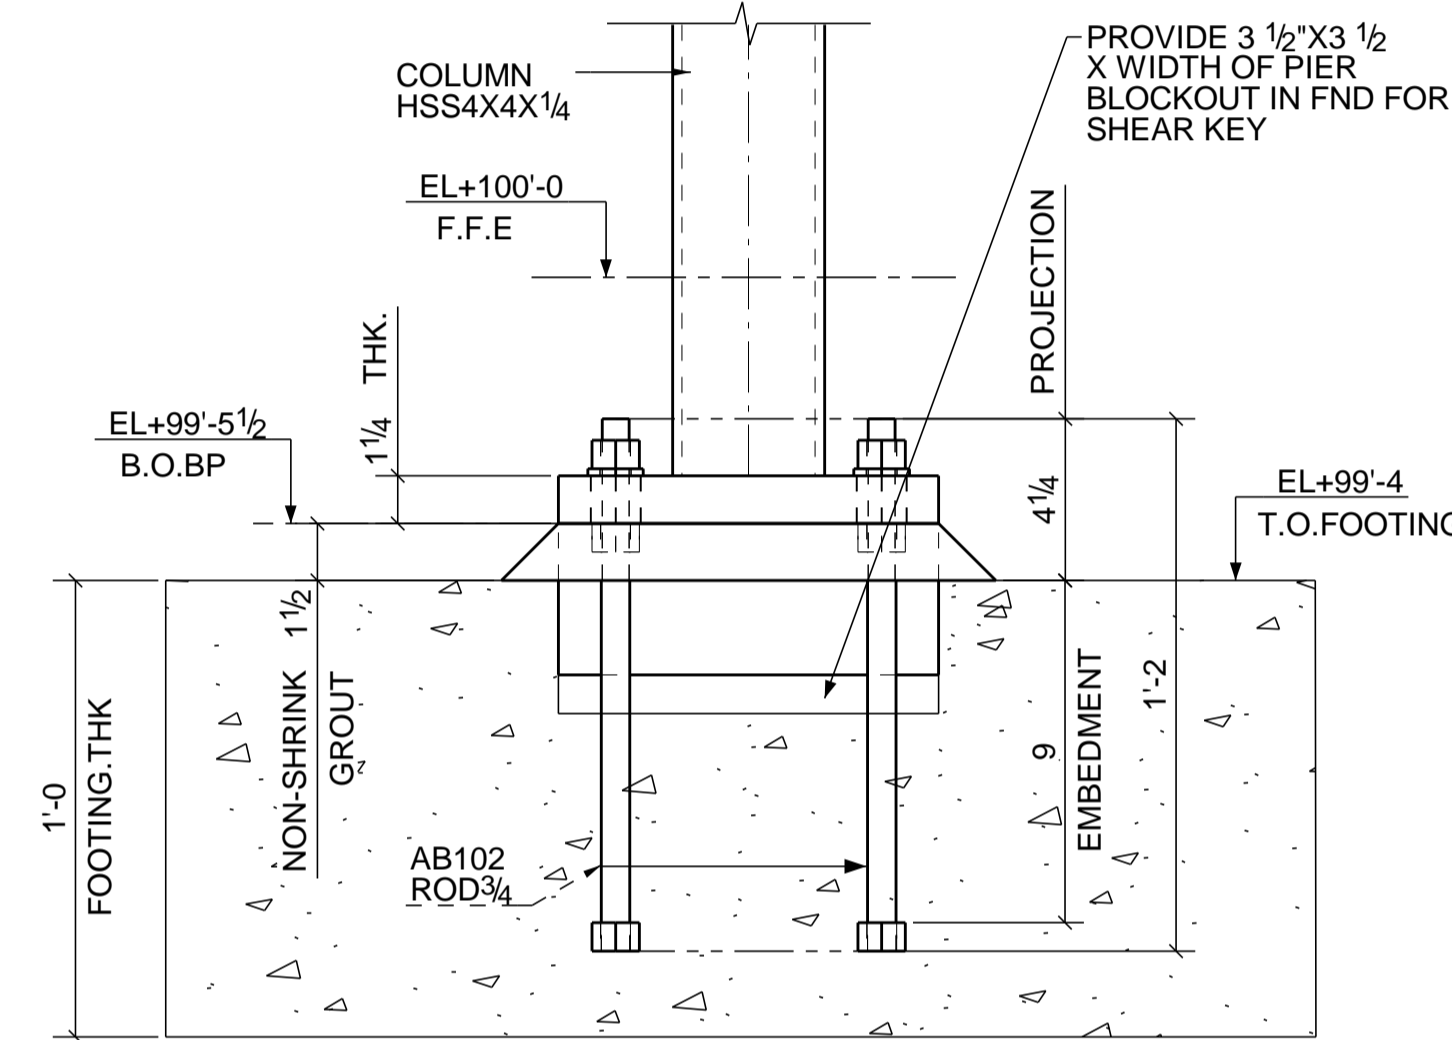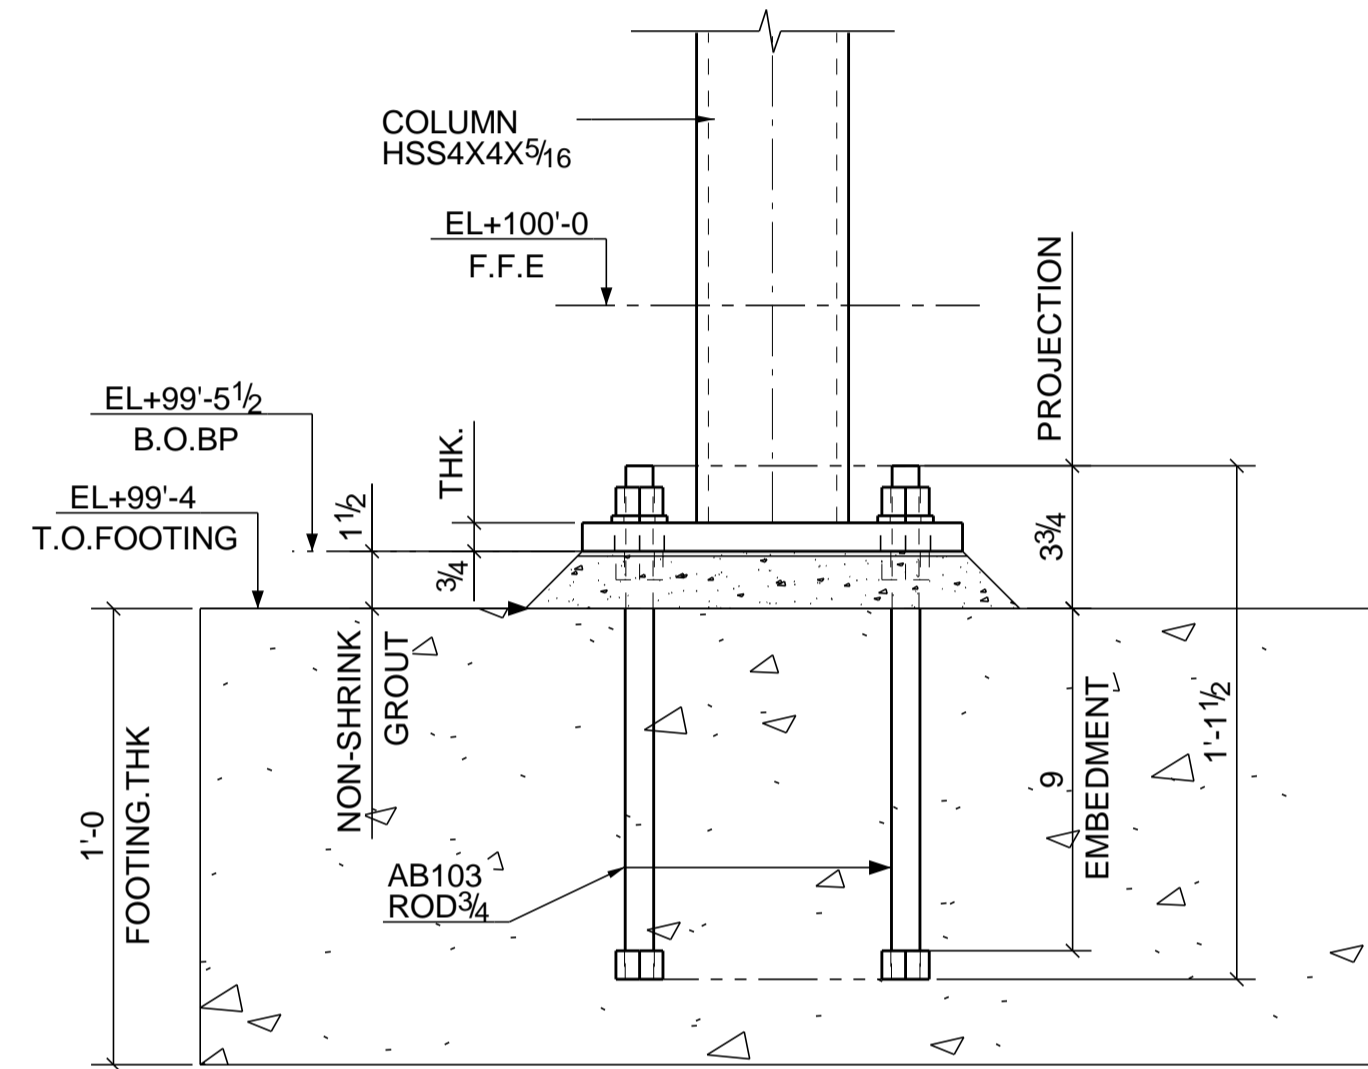

GENERAL NOTES:-

ALL BOTTOM OF BASE PLATE ELEVATION ARE W.R.T FINISHED FLOOR LEVEL ( EL+100'-0")

LEGEND:-


- EL : ELEVATION
- B.O.BP : BOTTOM OF BASE PLATE
- F.F.E : FINISHED FLOOR ELEVATION
- T.O.PIER : TOP OF PIER
- T.O.FOOTING : TOP OF FOOTING

Project Description:  
South Dakota State University  
Brookings, South Dakota 57006

CONTRACTOR:  
Clark Drew Construction, Inc


ERECTION PLAN

DRAWN BY: SSH  
DATE: 02/14/2019  
S.O. 1238874  
SCALE: NTS  
CHECKED BY: AMT

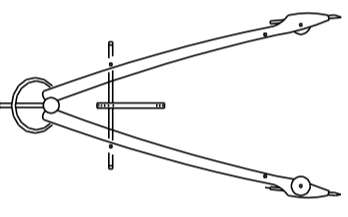

SIoux CITY FOUNDRY CO.

801 DIVISION STREET SIOUX CITY, IA 51102  
712-252-4181 800-831-0874  
(FAX) 712-252-4197  
YOUR FULL SERVICE STEEL COMPANY  
www.sioxcityfoundry.com

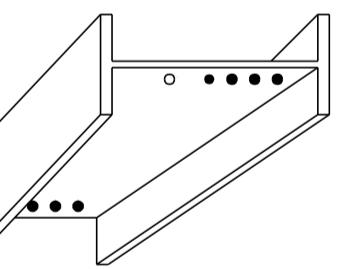

Rev	Description	Date
A	For Approval	12/07/18
0	For Field Use	02/13/19