


ENLARGED STAIR#1 PALN @ LEVEL 2
SCALE: 1:16

PLAN NORTH TRUE NORTH

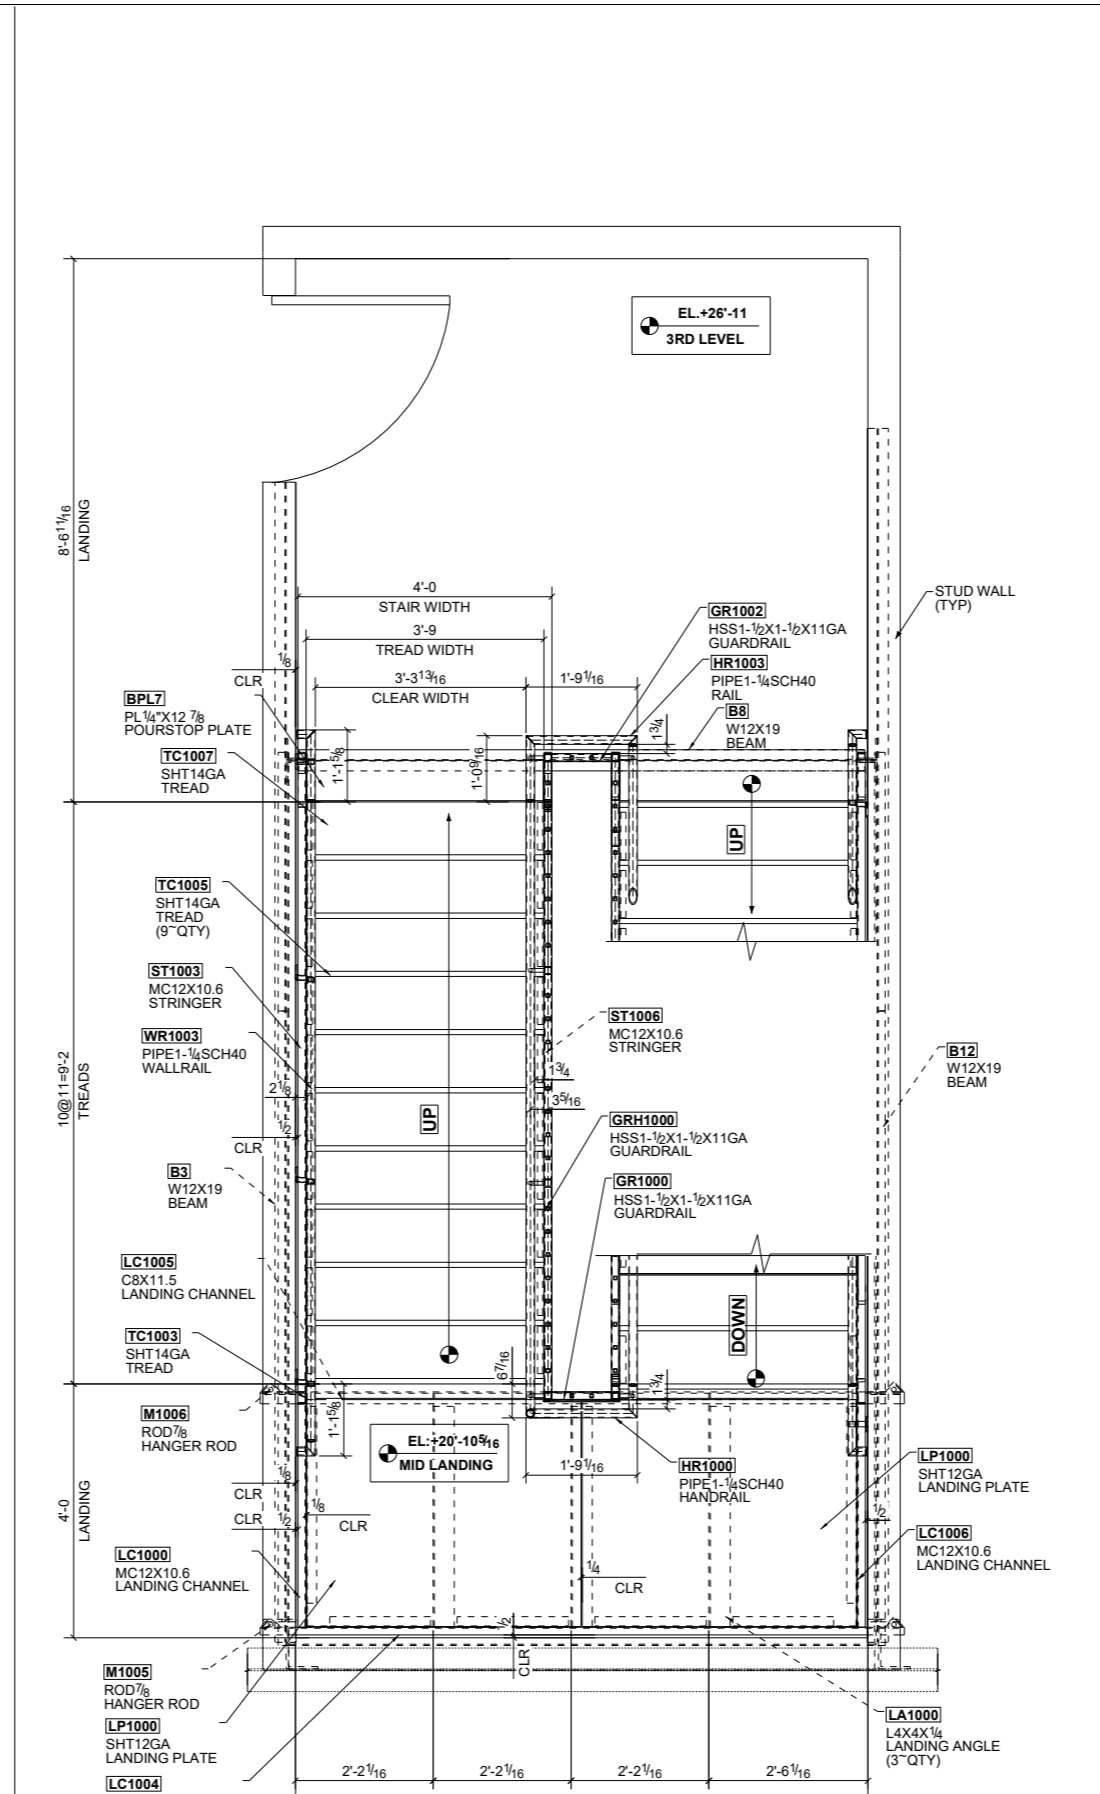

ENLARGED STAIR#1 PALN @ LEVEL 2 MID LANDING
SCALE: 1:16

PLAN NORTH TRUE NORTH



LEGEND
EL - ELEVATION
QTY - QUANTITY
CLR - CLEARANCE

GENERAL NOTE :-
1.) REFER SHEET E1010 FOR TYPICAL PLATFORM DETAILS.
2.) REFER SHEET E1011 & E1012 FOR ALL TYPICAL SECTIONS AND DETAILS.

REV	DESCRIPTION	DATE
0	For Field Use	01/05/2024
B	For Re-Approval	12/06/2023
A	For Approval	10/20/2023