


TRUE NORTH

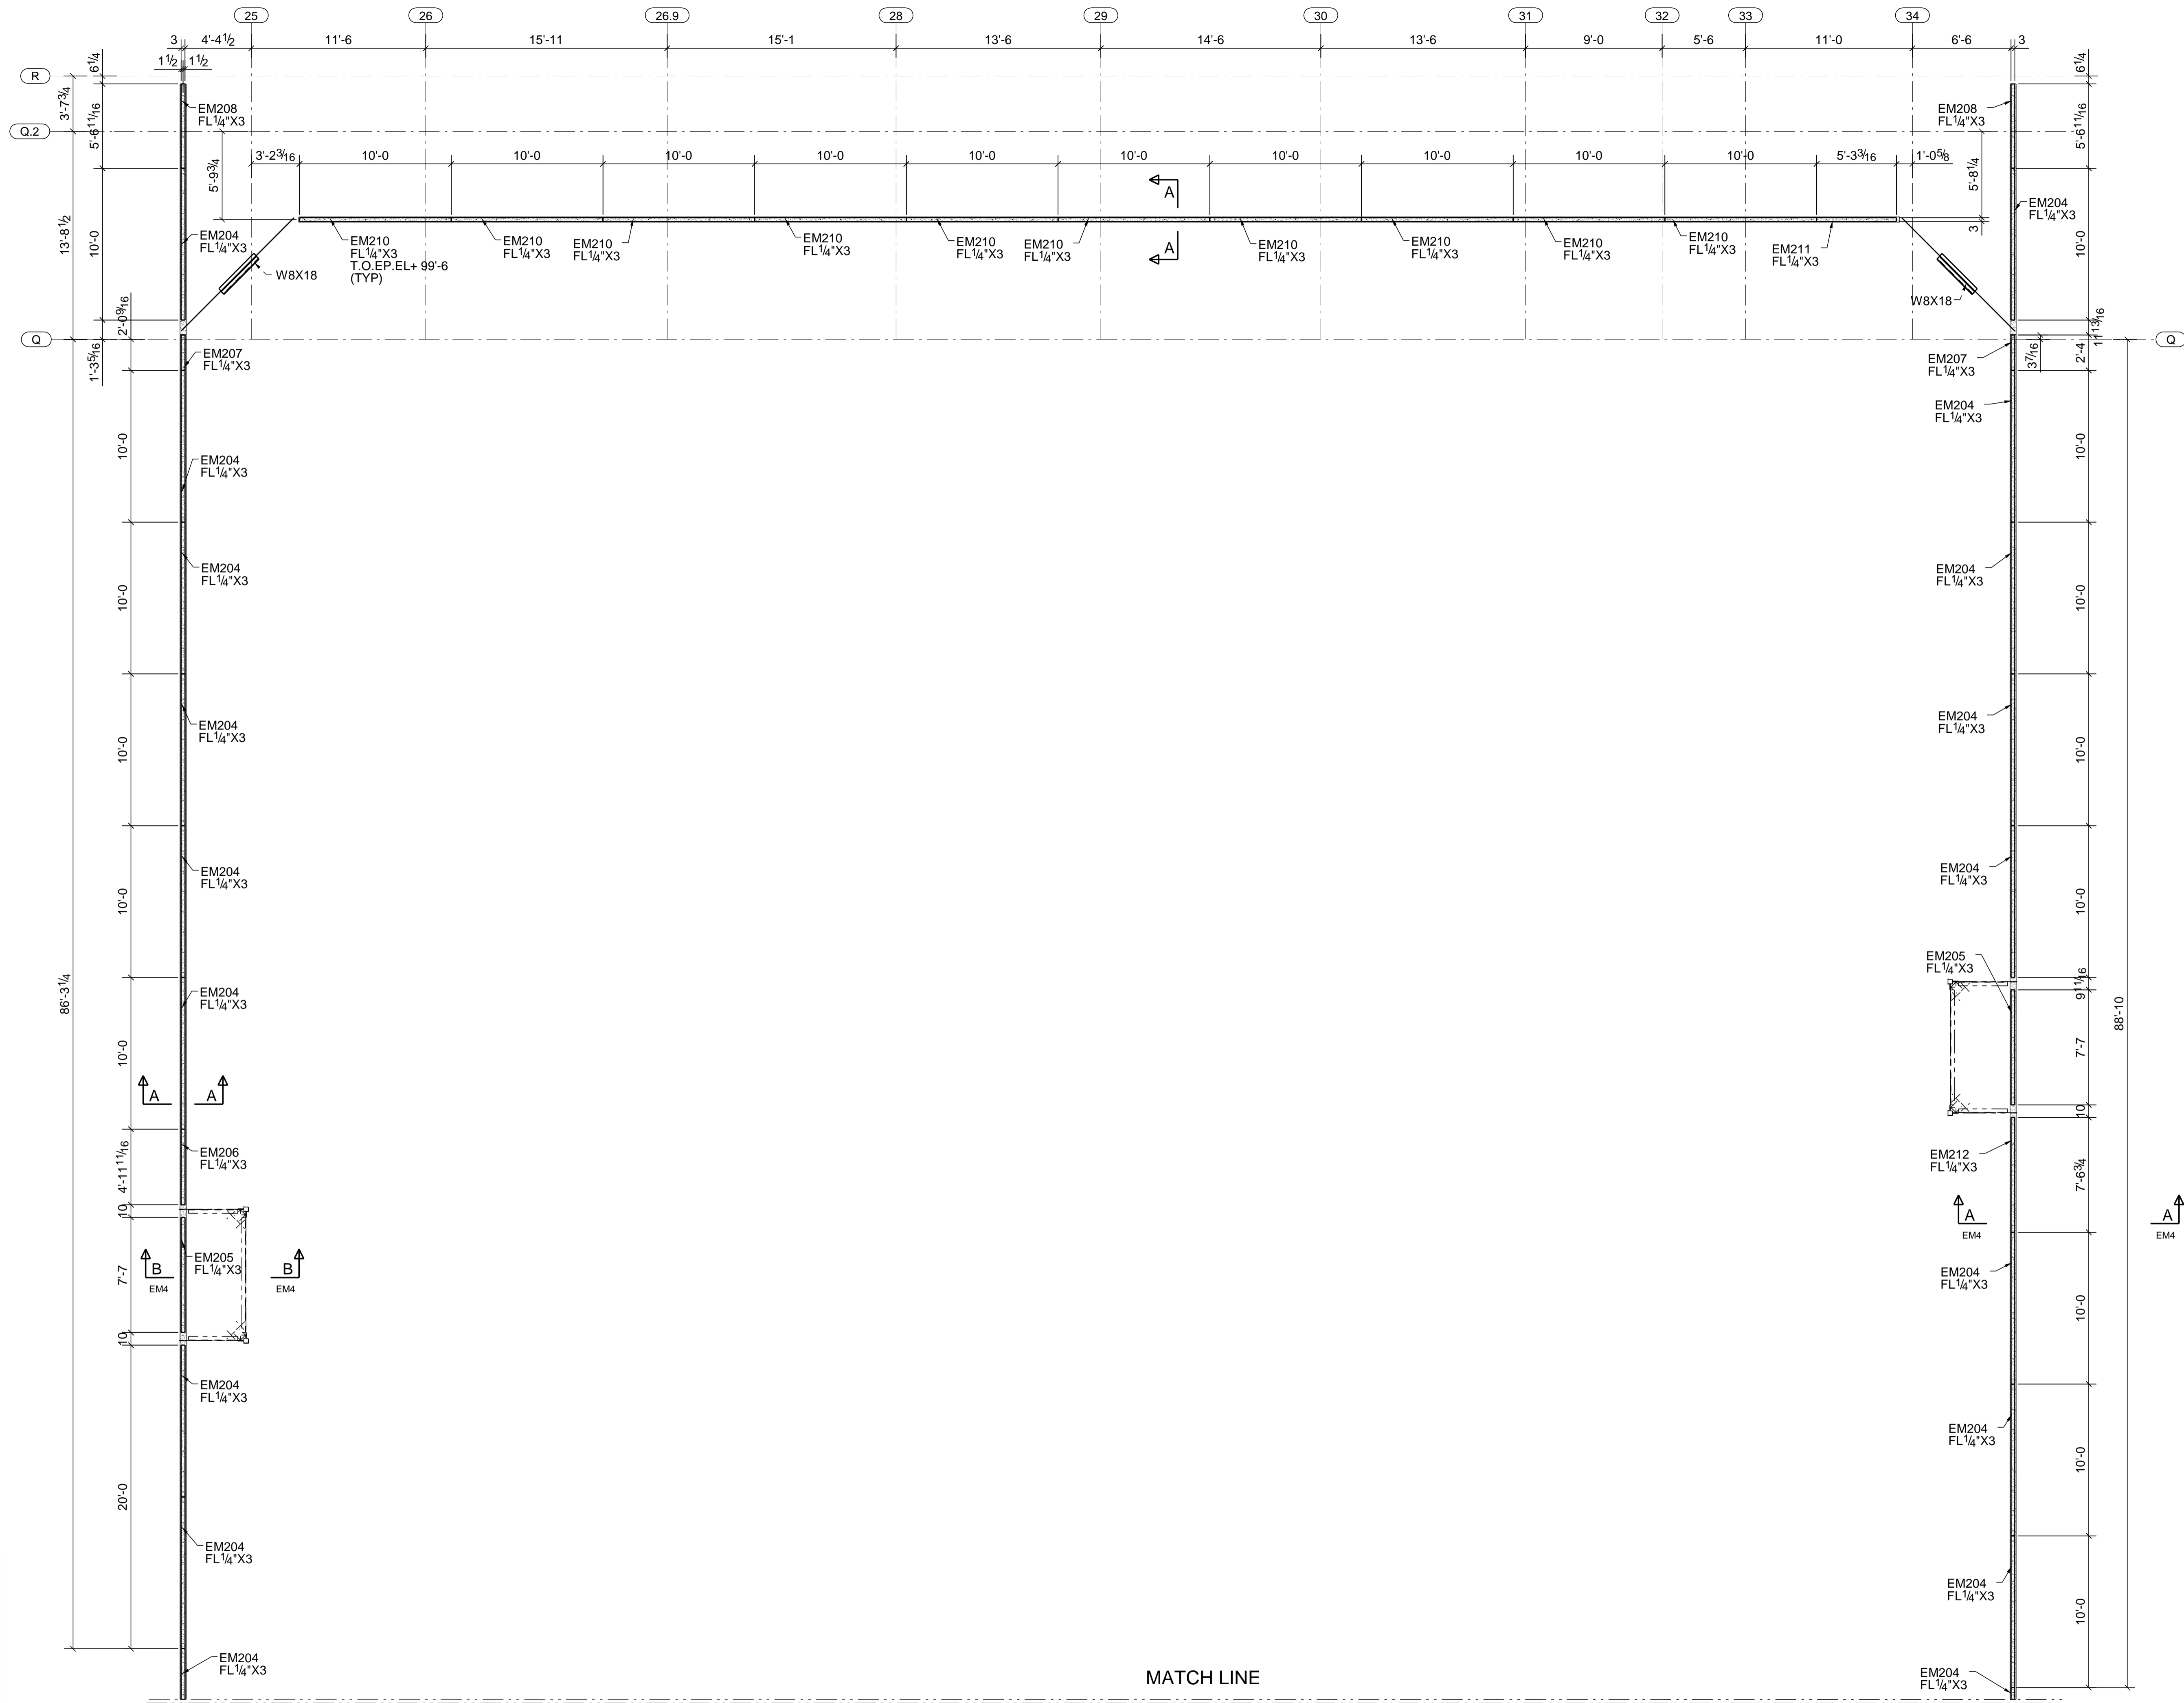

LEGENDS:

- T.O.S - TOP OF STEEL
- T.O.EP - TOP OF EMBED PLATE
- T.O.EA - TOP OF EMBED ANGLE
- EL+ - ELEVATION
- T.O.PL - TOP OF PLATE
- T.O.A - TOP OF ANGLE

MATCH LINE

REFER SHEET-EM2


EMBED PLATE PLAN @EL+99'-6"
REF DWG.NO:S2.1C

Project Description:
 Bishop Heelan Gymnasium
 2015 East 7th Street, Sioux CI


CONTRACTOR:
 W.A. Klinger, LLC

ERECTION PLAN

DRAWN BY: SSA
 DATE: 10/25/2018
 S.O. 18-9880
 SCALE: NTS
 CHECKED BY: TMT

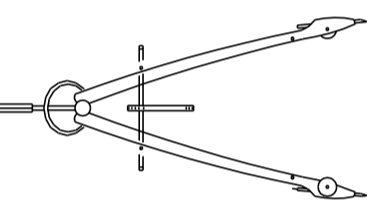

SIoux CITY FOUNDRY CO.
 801 DIVISION STREET SIoux CITY, IA 51102
 712-252-4181 800-831-0874
 (FAX) 712-252-4197
 www.sciouxcityfoundry.com

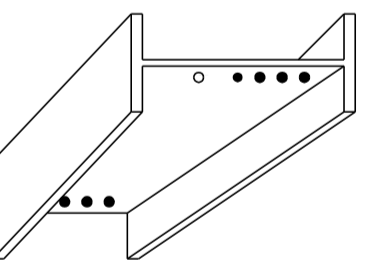

Rev	Revisions	Date
A	For Approval	10/24/2018

SHEET
 EM1